


CORSO MAZZ.

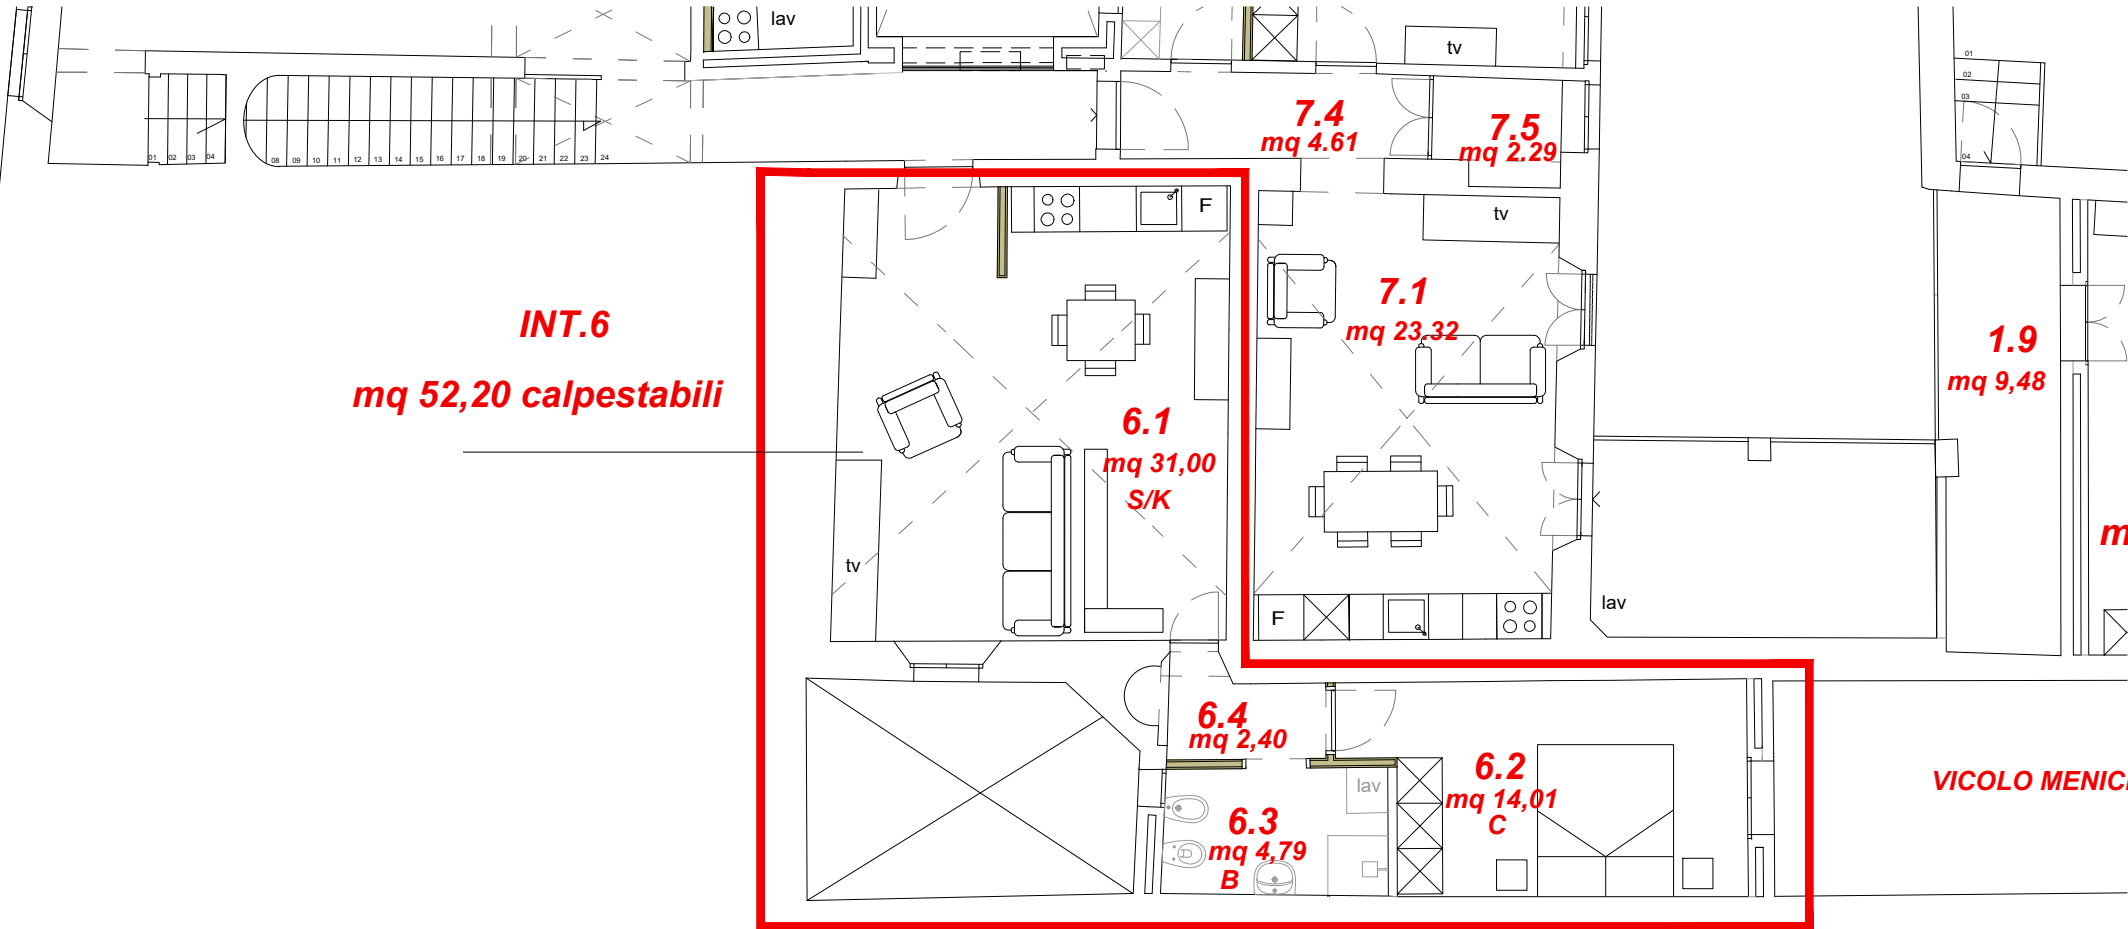

INT.6
mq 52,20 calpestabili

6.1
mq 31,00
S/K

7.1
mq 23,32

7.4
mq 4,61

7.5
mq 2,29

1.9
mq 9,48

6.4
mq 2,40

6.3
mq 4,79
B

6.2
mq 14,01
C

VICOLO MENIC